





敷地図

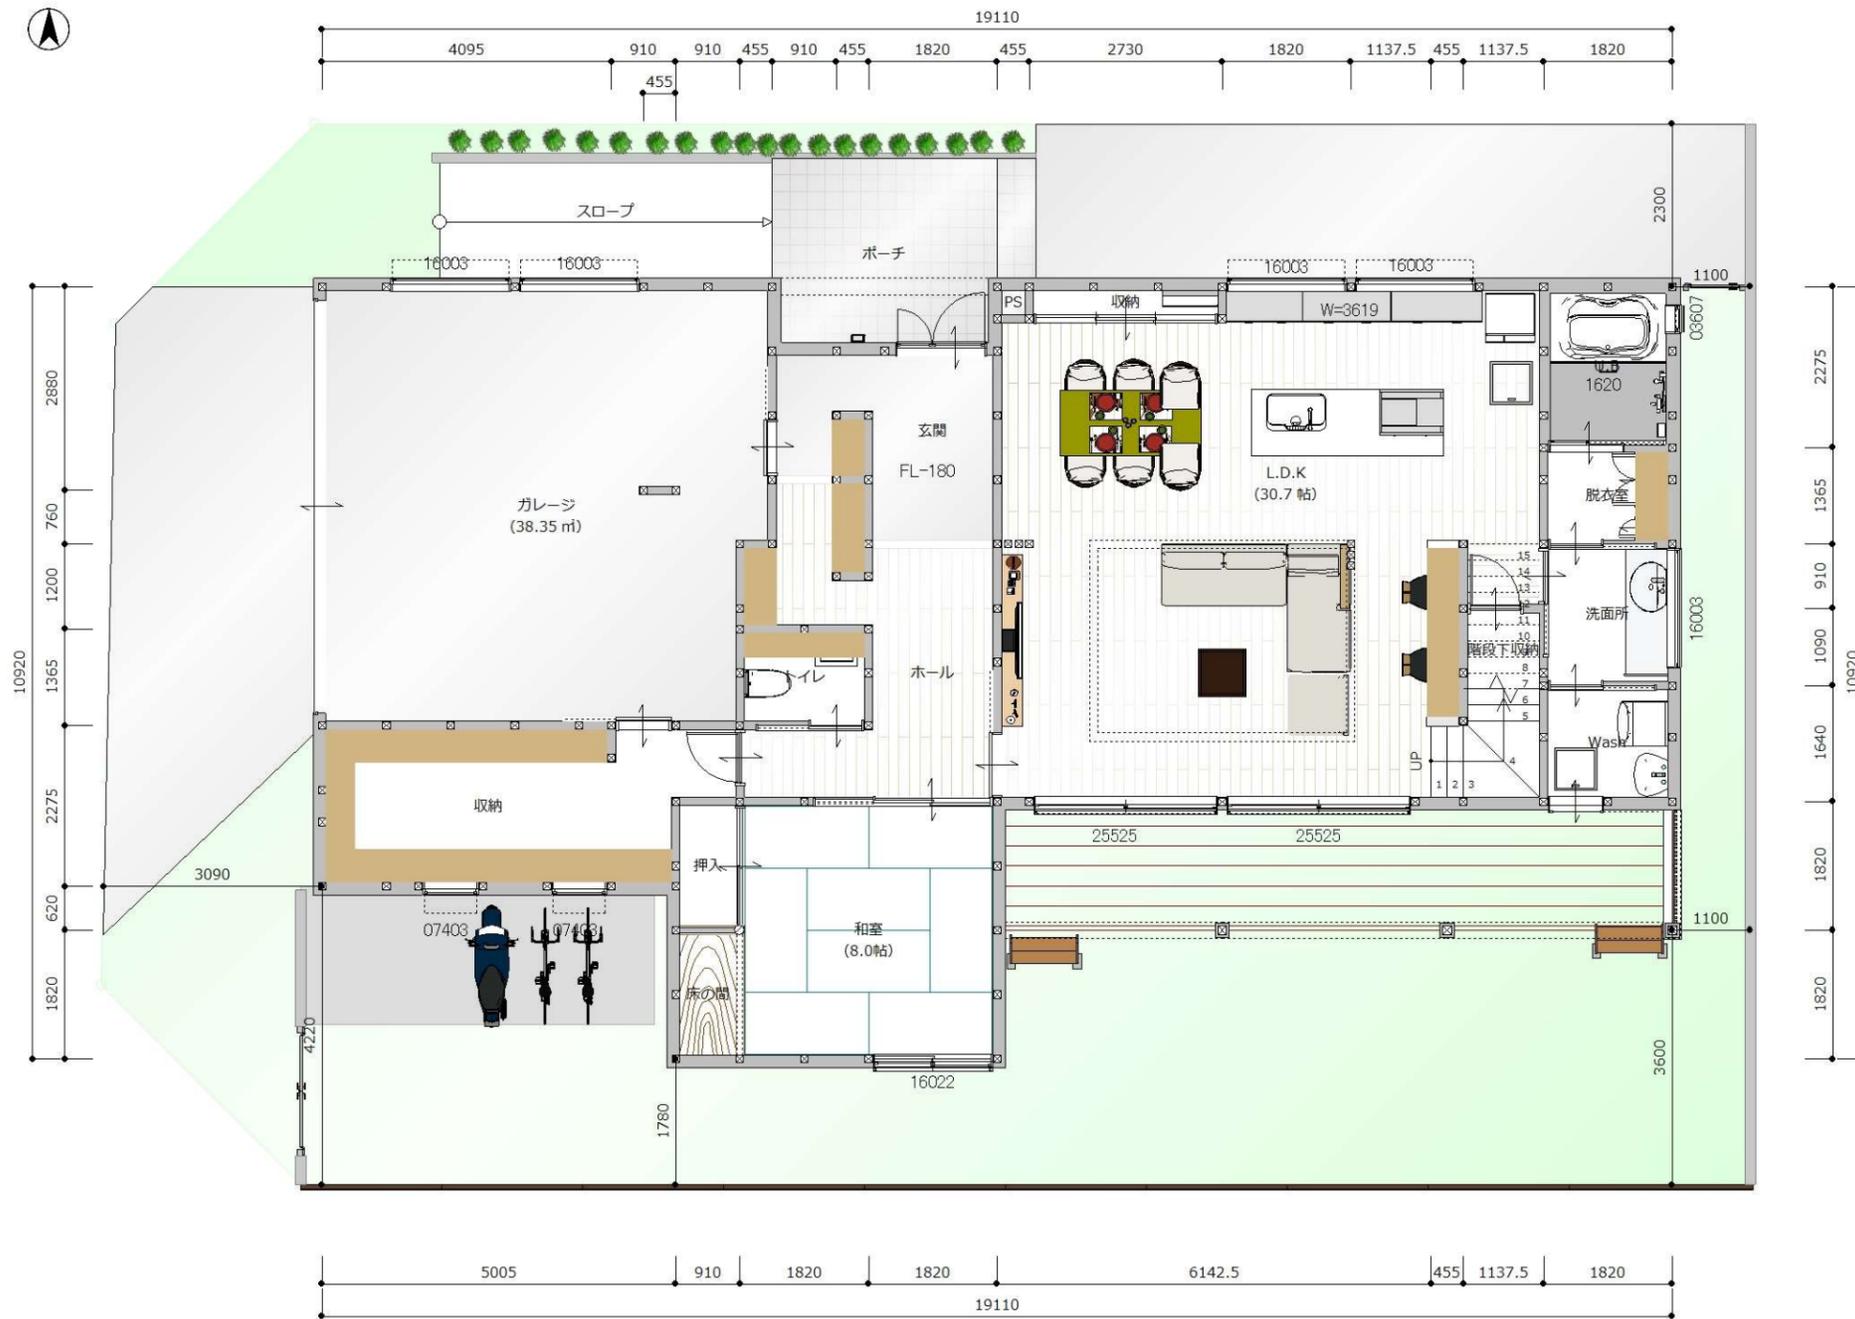


面積表

敷地面積	341.02㎡	103.15坪
延床面積	227.20㎡	68.78坪
1階面積	158.78㎡	48.03坪
2階面積	72.66㎡	21.97坪

1階平面図・俯瞰図

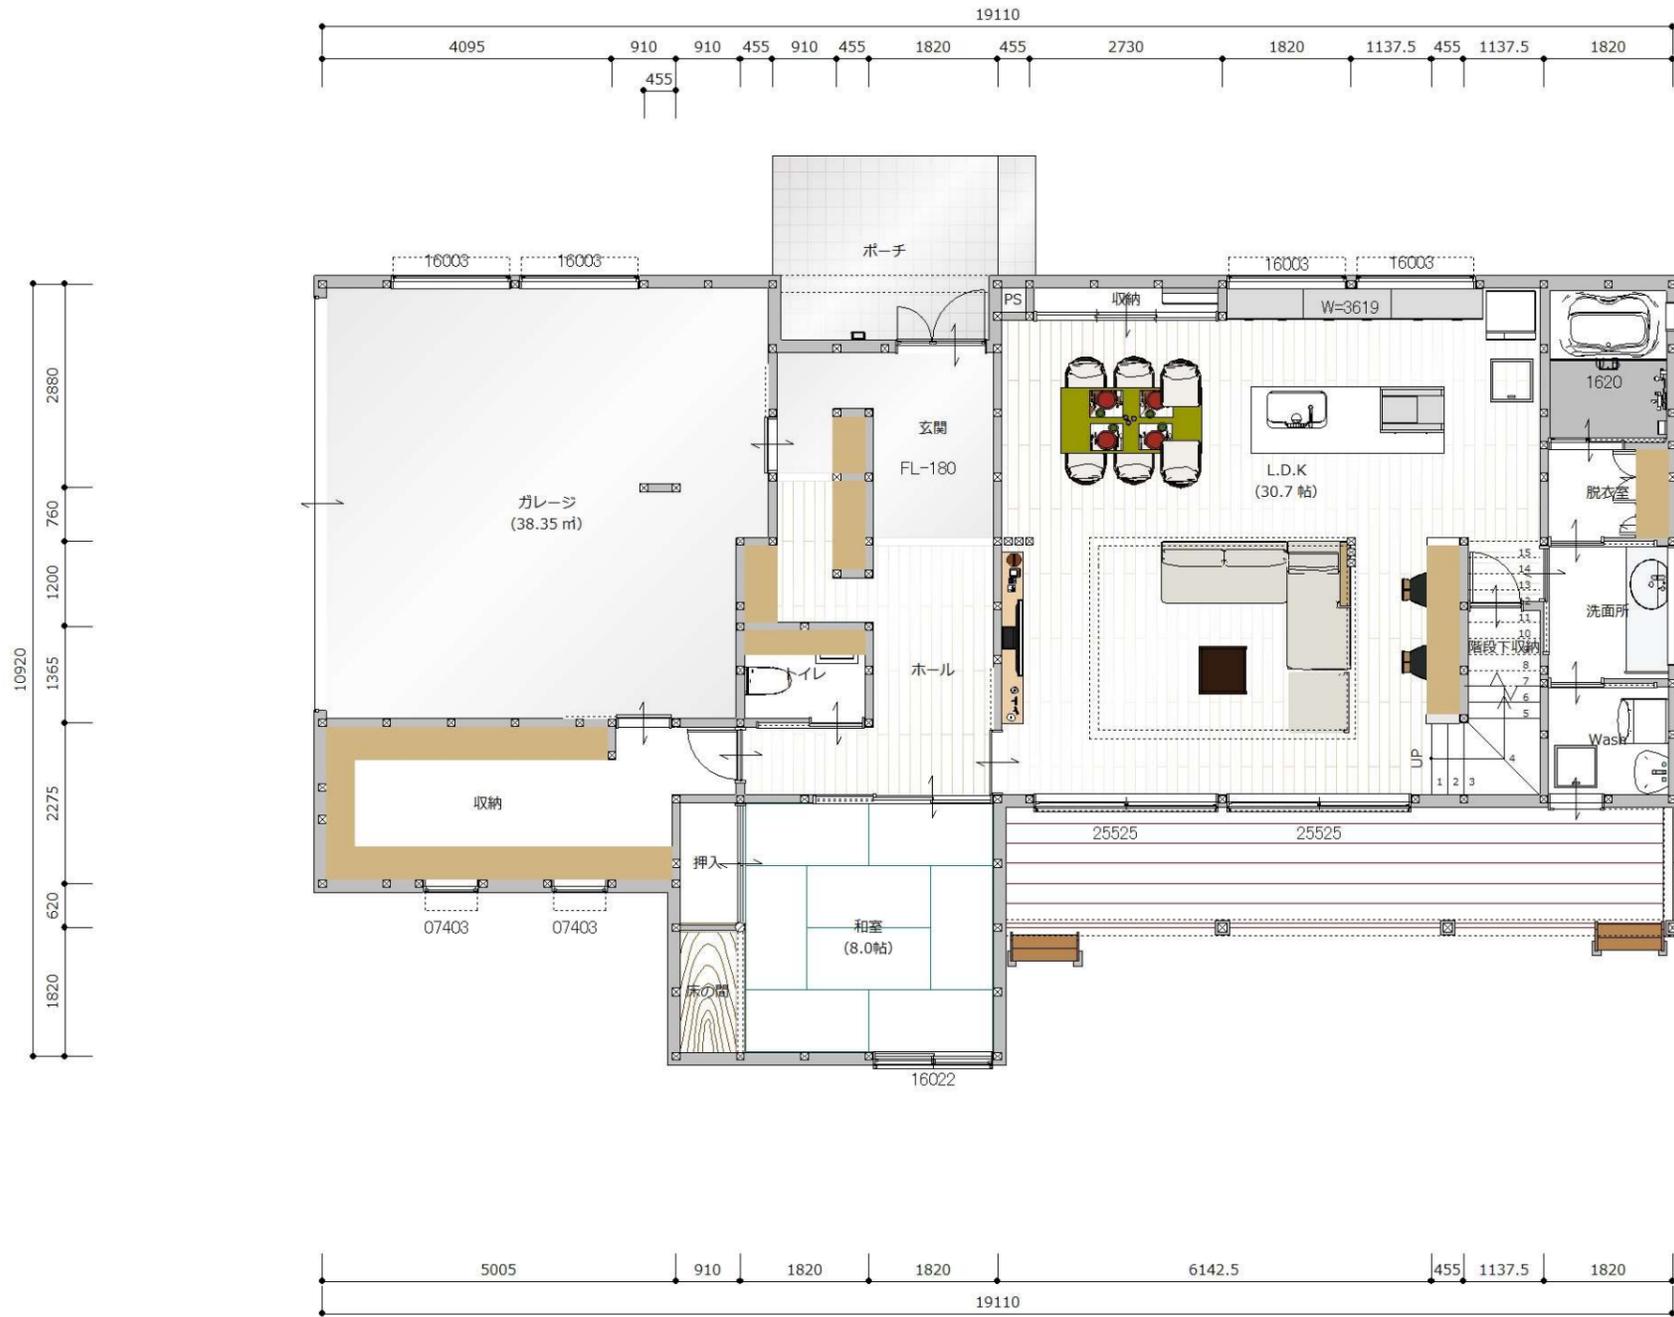

俯瞰図

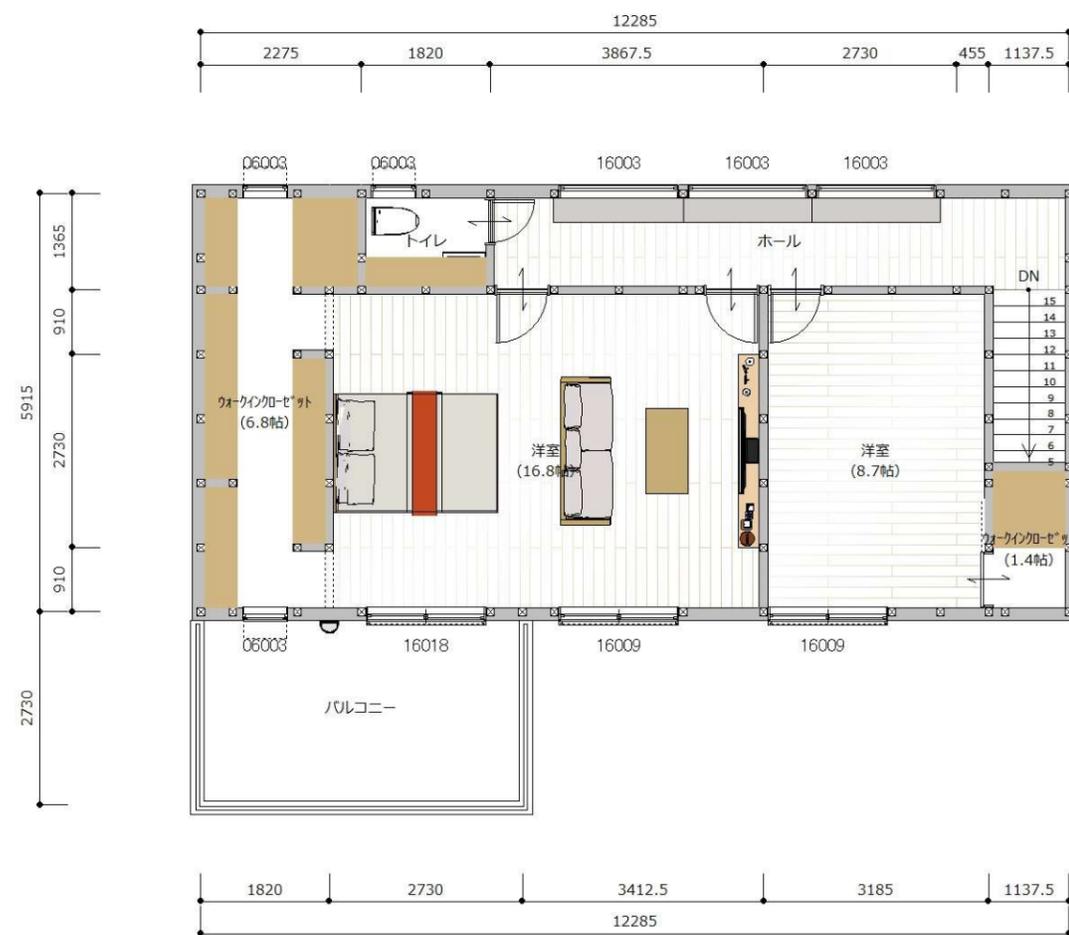

平面図 1/100



俯瞰図







南東パース



北東パース



南西パース



北西パース